

ACME-SHOREY

PRECAST CONCRETE PRODUCTS

WWW.ACMESHOREY.COM

PHONE (508) 548-9607

FAX (508) 548-1664

CARVER, MA

334 TREMONT STREET

HARWICH, MA


36 GREAT WESTERN ROAD

NOTES:

1.) COMPLIES TO CODE 310 CMR15.232

2.) AVAILABLE RISERS

#DBR58 (8" Ht.) & #DBR515 (15" Ht.).

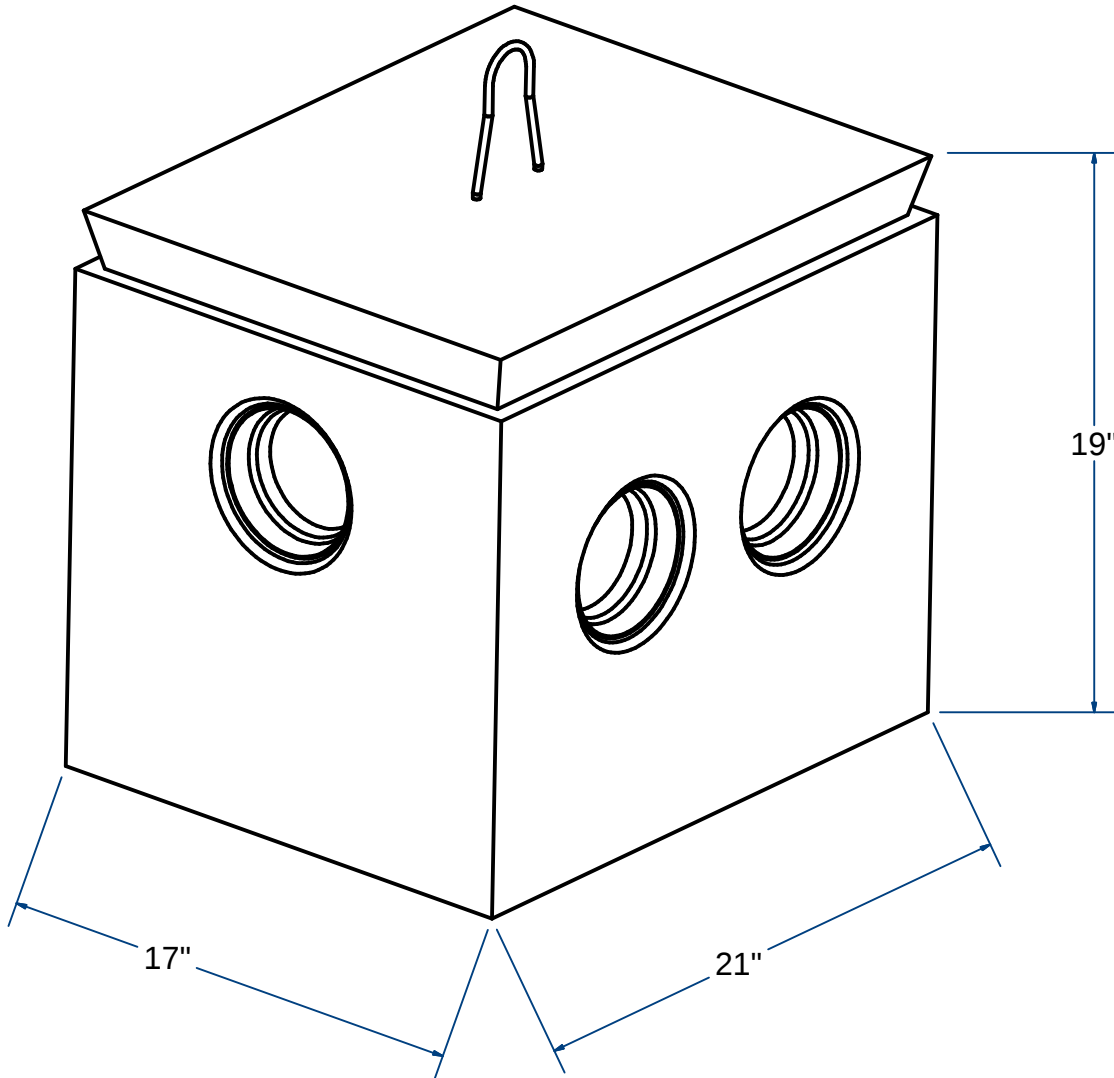

DISTRIBUTION BOX

H10

5 OUTLETS

ITEM# DB5

Wt. 315

Lbs


4 -3.1

Sht 1 of 2

PRECAST CONCRETE PRODUCTS

NOTES:

- 1.) COMPLIES TO CODE 310 CMR15.232
2.) AVAILABLE RISERS
#DBR58 (8" Ht.) & #DBR515 (15" Ht.).

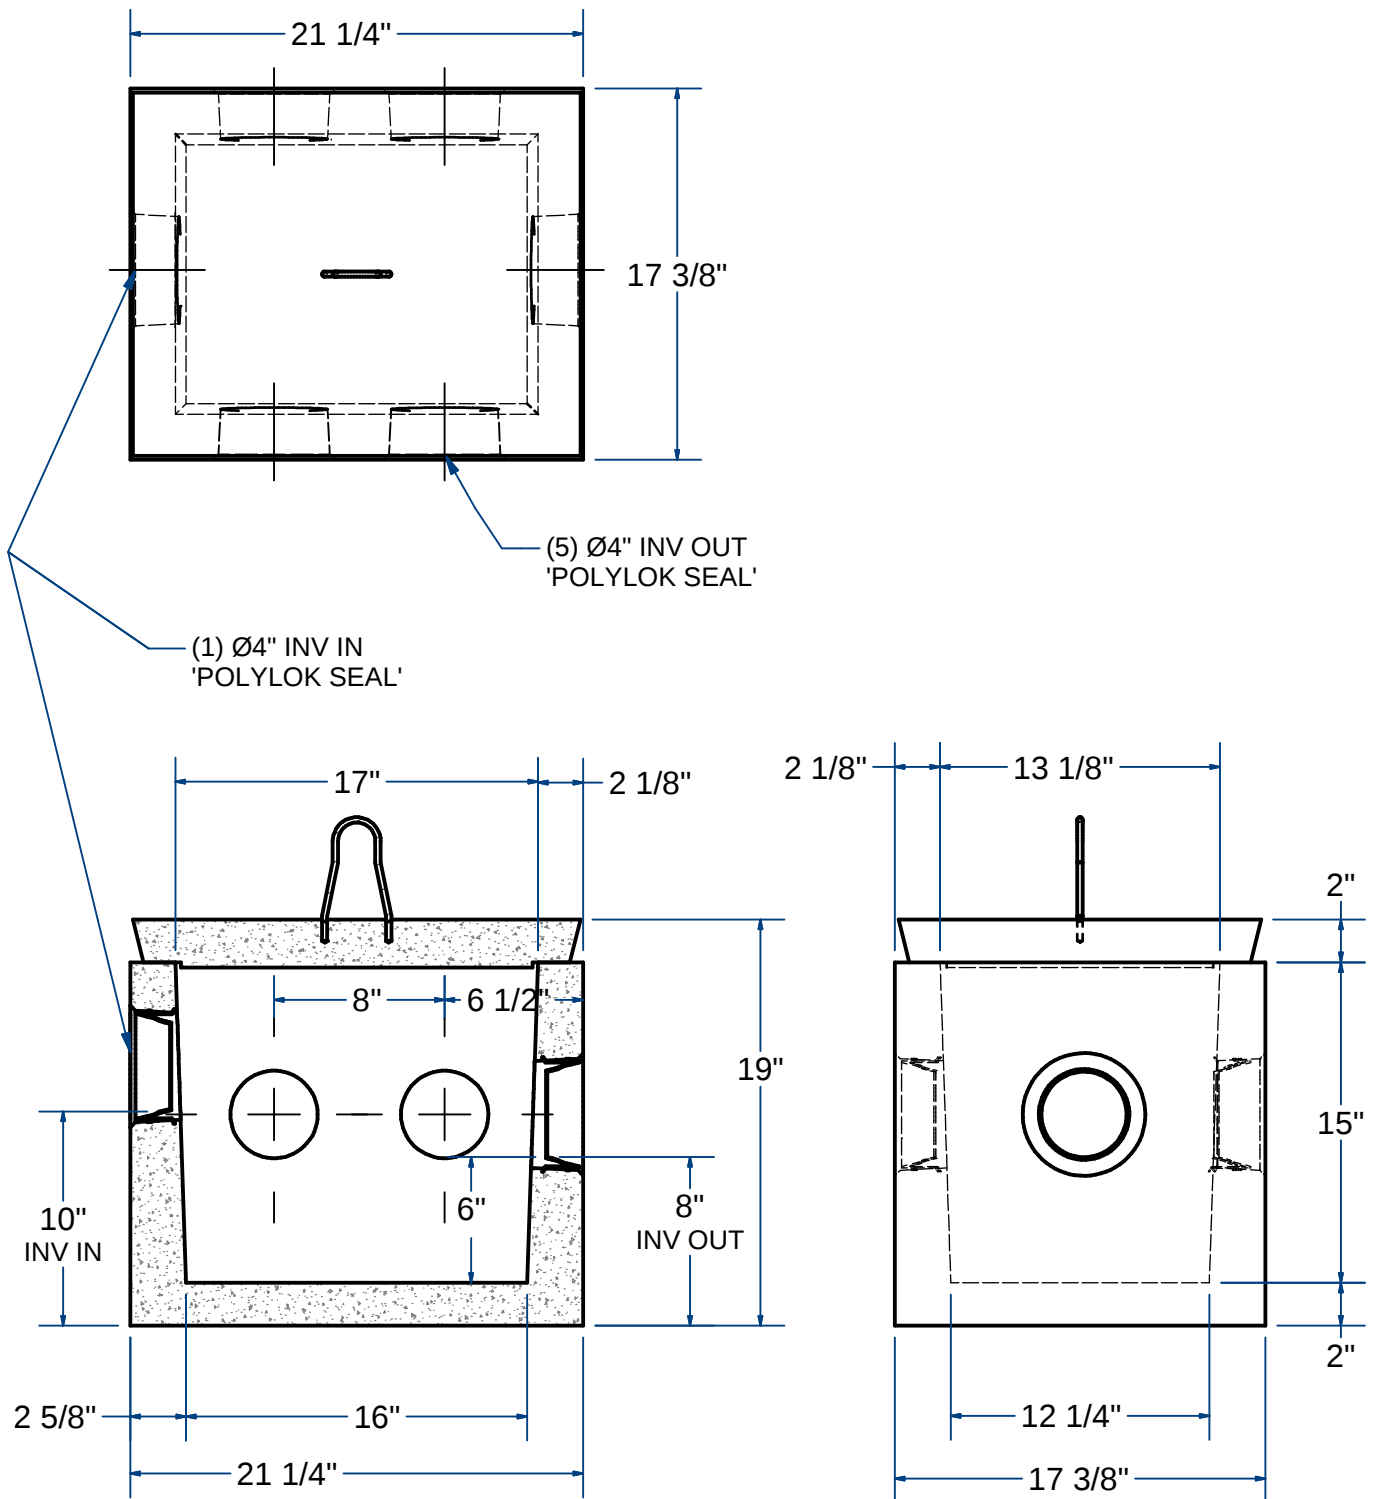

NAME:DISTRIBUTION BOX,5 OUTLETS

H-10

ITEM# DB5

Concrete Minimum Strength: 4,000 p.s.i. at 28 days
Steel Reinforcement: ASTM A615, Grade 60
Design Loading: standard units - AASHTO - H10

TOP 65
BOTTOM 250

Lbs
Lbs

C

DATE: 11-7-2019

Ch 4 Pg 3.1 Sht 2 of 2