

ACME-SHOREY

PRECAST CONCRETE PRODUCTS

WWW.ACME-SHOREY.COM

PHONE (508) 548-9607

FAX (508) 548-1664

CARVER, MA


334 TREMONT STREET

HARWICH

36 GREAT WESTERN ROAD

NOTES:

1.) TYP. SIZES 4X4, 5X5, 6X6

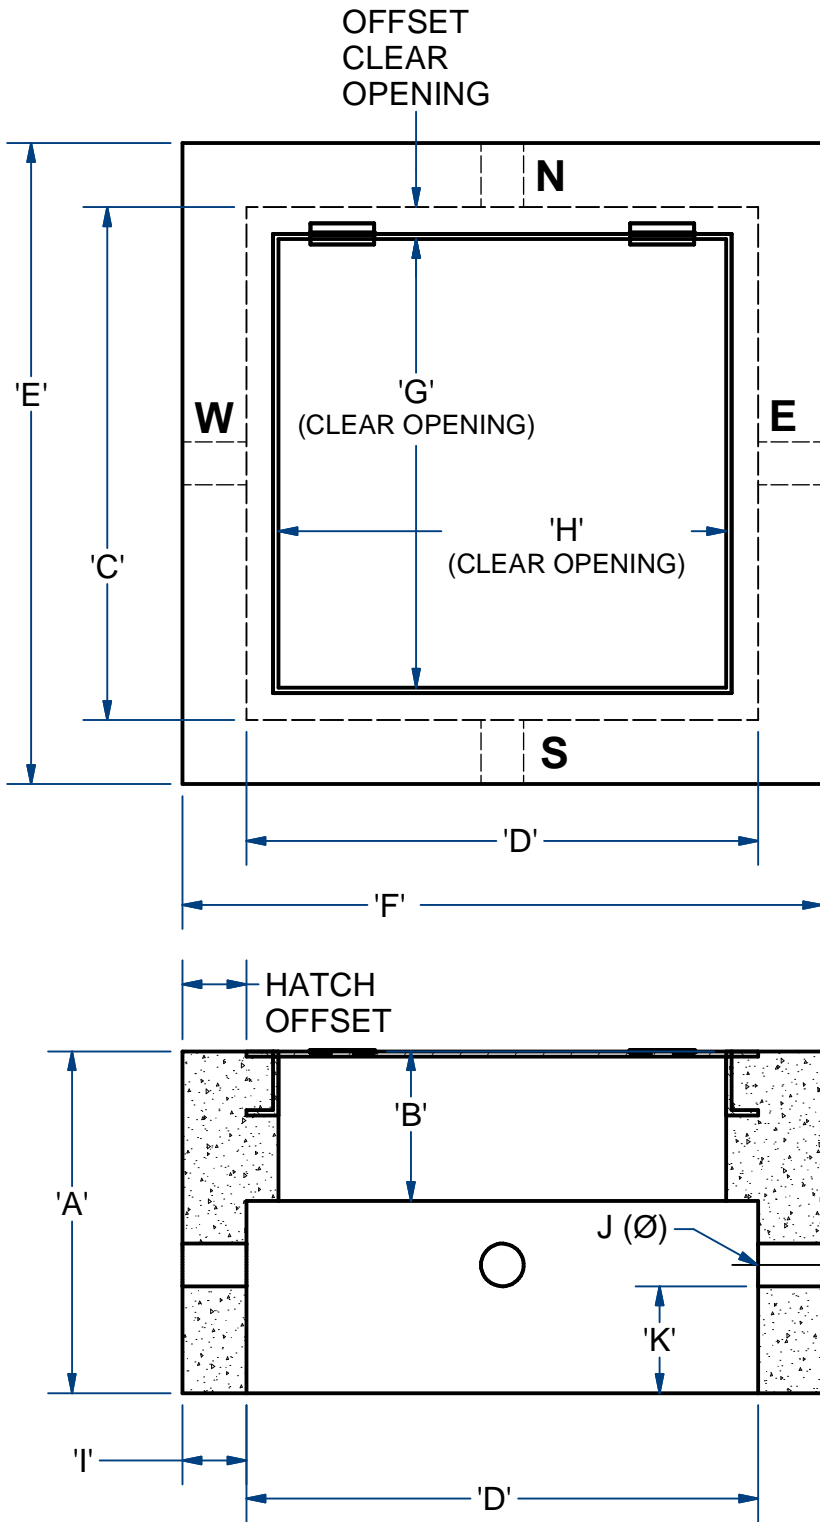

Options	REQ'D	REQ'D
Ladder	Yes	No
Hatch (C.I.P.)	Yes	No
Coating	Yes	No
Drain Out		
Dim	Description	REQ'D
A	Total Height	
B	Top thickness	
C	I.D.	
D	I.D.	
E	O.D.	
F	O.D.	
G	Clear Opening	
H	Clear Opening	
I	Wall Thick	
J	HOLE Dia.	
K	Invert. Ht.	
Location		
Hole	N	E
	S	W
Hinge	N	E
	S	W
Hatch Offset	N	E
	S	W

NAME: HATCH RISER

ITEM# HR

Concrete Minimum Strength: 5,000 p.s.i. at 28 days
 Steel Reinforcement: ASTM A615-68 GRADE 60
 Design Loading: standard units - AASHTO -H-20

SUBMITTAL:
 APPR. _____
 Date _____
 Sales _____

Job# _____

Job Name _____

Location: _____

CH DATE: 12-2-19 R 0 X-Y-Z

Weight _____ Lbs

Chap 15 Pg 2.1 Sht1